

ROOF PLAN NOTES

1. DO NOT SCALE DRAWINGS.
2. ROOF INSULATION SHALL PROVIDE AN OVERALL AVERAGE THERMAL RESISTANCE OF R-30 MINIMUM.
3. ROOF SLOPES ARE INDICATED WITH ARROWS, POINTING IN THE DOWNWARD SLOPE DIRECTION.
4. ROOF INSULATION AND CRICKETS SHALL BE TAPERED TO DRAIN AT 1/4" PER FOOT EXCEPT WHERE NOTED OTHERWISE.
5. ROOF INSULATION OVER SLOPED ROOF STRUCTURE HAS A CONSTANT THICKNESS OF 5 INCHES OR AN OVERALL AVERAGE THERMAL RESISTANCE OF R-30 MINIMUM, WITH THE EXCEPTION OF TAPERED INSULATION AND/OR CRICKETS AND ROOF DRAINS.
6. COORDINATE ALL ROOF PENETRATIONS AND CURBS RELATED TO ROOF MOUNTED EQUIPMENT WITH MECHANICAL, PLUMBING, ELECTRICAL, AND OTHER TRADES. NOT ALL PENETRATIONS AND ROOF-MOUNTED ITEMS MAY BE INDICATED ON THIS DRAWING. REFER TO BUILDING FLOOR PLANS FOR OVERALL DIMENSIONS. INSTALL CRICKETS WHERE NEEDED TO SHED WATER AWAY FROM EQUIPMENT, CURBS, OR OTHER ROOF-MOUNTED ITEMS. SEE A640 SERIES FOR TYPICAL ROOF DETAILS.
- 7.
- 8.
- 9.

CONSULTANTS

PROJECT TITLE

SHAKOPEE CITY HALL

KEY PLAN



ISSUE # DATE DESCRIPTION

ISSUE #	DATE	DESCRIPTION
1	03/16/2016	DATE
1		AUTHOR
1		CHECKER
1		COMMISSION NUMBER

CERTIFICATION


License Number	Date
DATE	03/16/2016
DRAWN BY	AUTHOR
CHECKED BY	CHECKER
COMMISSION NUMBER	1087.08

SHEET TITLE

ROOF PLAN

SHEET NUMBER

A103

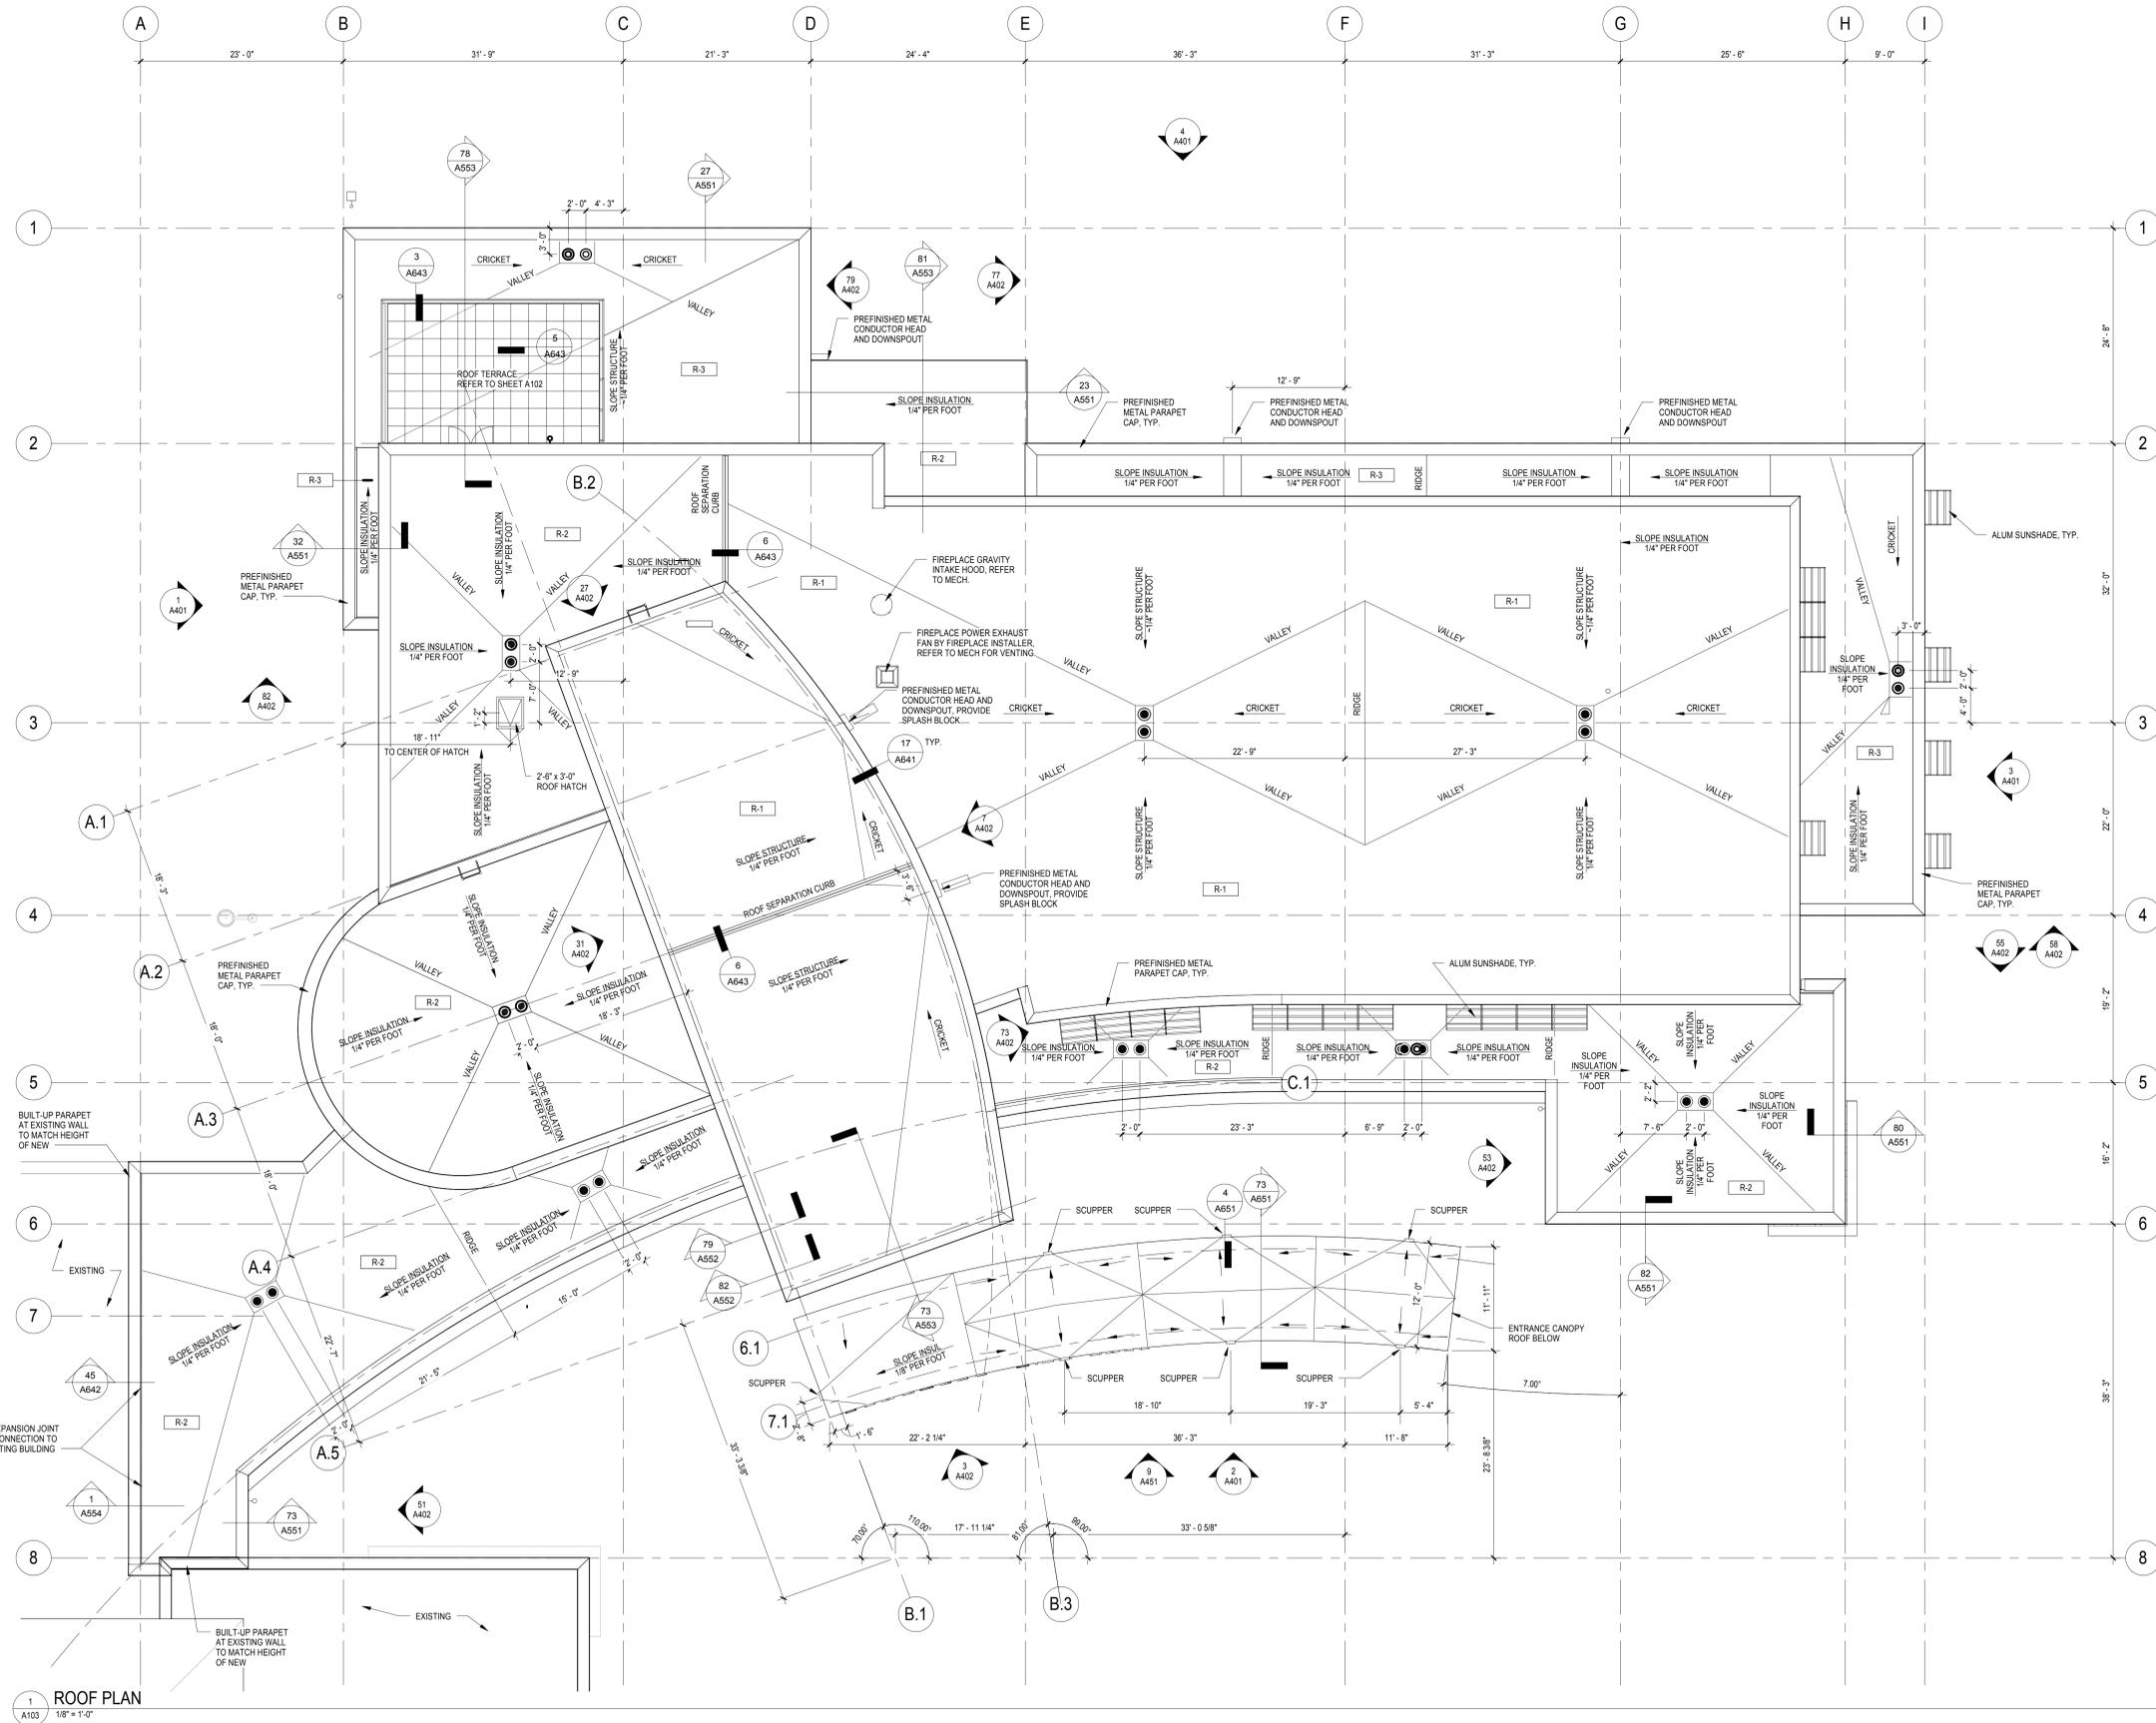

NOT FOR CONSTRUCTION