

CONSULTANTS

PROJECT TITLE

SHAKOPEE CITY HALL

KEY PLAN



ISSUE # DATE DESCRIPTION

ISSUE #	DATE	DESCRIPTION

CERTIFICATION

License Number	Date
DATE	03/16/2016
DRAWN BY	MLJH
CHECKED BY	DJ
COMMISSION NUMBER	1087.08

SHEET TITLE

ARCHITECTURAL
SITE PLAN

SHEET NUMBER

A010

SITE PLAN LEGEND



NEW PAVING, REFER TO CIVIL DRAWINGS

GENERAL NOTES

- DO NOT SCALE THE DRAWINGS FOR CONSTRUCTION PURPOSES. REPORT OMISSIONS OR DISCREPANCIES TO THE ARCHITECT IMMEDIATELY FOR CLARIFICATION.
- CONTRACTORS SHALL VERIFY ALL DIMENSIONS AND EXISTING CONDITIONS. ANY DISCREPANCIES BETWEEN THE PLANS AND FIELD CONDITIONS SHALL BE REPORTED TO THE ARCHITECT PRIOR TO PROCEEDING WITH THE WORK.
- REFER TO 'C' SERIES (CIVIL) DRAWINGS FOR SITE DEMOLITION, EROSION CONTROL, SITE GRADING, SITE PAVING AND UTILITIES.
- REFER TO 'M' SERIES (MECHANICAL) DRAWINGS FOR DRAINS, HOSE BIB LOCATIONS, WATER, SANITARY SEWER AND OTHER UTILITY CONNECTION LOCATIONS.
- REFER TO 'E' SERIES (ELECTRICAL) DRAWINGS FOR SITE LIGHTING AND SITE POWER LOCATIONS.
- SOIL BORING LOCATIONS ARE INDICATED HERE FOR REFERENCE. REFER TO GEOTECHNICAL REPORT.
- MODIFY EXISTING IRRIGATION SYSTEM FOR NEW CONSTRUCTION. EXTENT TO BE CONFIRMED.
- FINISH GRADE AT LANDSCAPE AREAS SHALL BE 2" MINIMUM BELOW FINISHED FLOOR LEVEL.

ARCHITECTURAL KEYNOTES

- AS01 EXISTING GAS METER.
- AS02 EXISTING CHAIN LINK FENCE W/ BARBED WIRE.
- AS03 CHILLER WITH REINFORCED CONCRETE PAD. REFER TO CIVIL FOR CONC PAD REQUIREMENTS. REFER TO MECHANICAL FOR CHILLER.
- AS05 EXISTING TRANSFORMER.
- AS06 EXISTING LIGHT POLE TO REMAIN.
- AS07 NEW FLAGPOLE WITH CONCRETE BASE.
- AS08 NEW BITUMINOUS PAVING. REFER TO CIVIL.
- AS09 NEW CONCRETE WALK. REFER TO CIVIL.
- AS10 VAN ACCESSIBLE PARKING STALL. PROVIDE POST MOUNTED SIGNAGE. REFER TO CIVIL.
- AS11 NEW BIRE RACK, N.I.C.
- AS12 RELOCATED SECURITY GATE OPERATOR PANEL WITH NEW CONCRETE PAD.
- AS13 NEW MONUMENTAL SIGN. ALTERNATE NO. 1.
- AS14 NEW/MODIFIED CHAIN LINK FENCE W/ BARBED WIRE AT TOP TO MATCH EXISTING.
- AS15 STORM WATER POND LOCATION. REFER TO CIVIL.
- AS16 ENTRY CANOPY STRUCTURE. SEE ARCH PLAN FOR DETAILS.
- AS17 MOTORIZED ROLLING SECURITY GATE WITH LOOP DETECTOR AND AUDIBLE ALARM.
- AS18 NEW 6" CONCRETE FILLED STEEL BOLLARD, PAINTED.
- AS19 NEW GAS METER BY UTILITY COMPANY.
- AS20 DECORATIVE PAVING. REFER TO LANDSCAPE DRAWINGS.
- AS21 NEW CONCRETE CURB AND CUTTER. REFER TO CIVIL.
- AS22 PLANTING AREA. REFER TO LANDSCAPE PLAN.
- AS24 PARKING STALL PAINT STRIPING. REFER TO CIVIL.

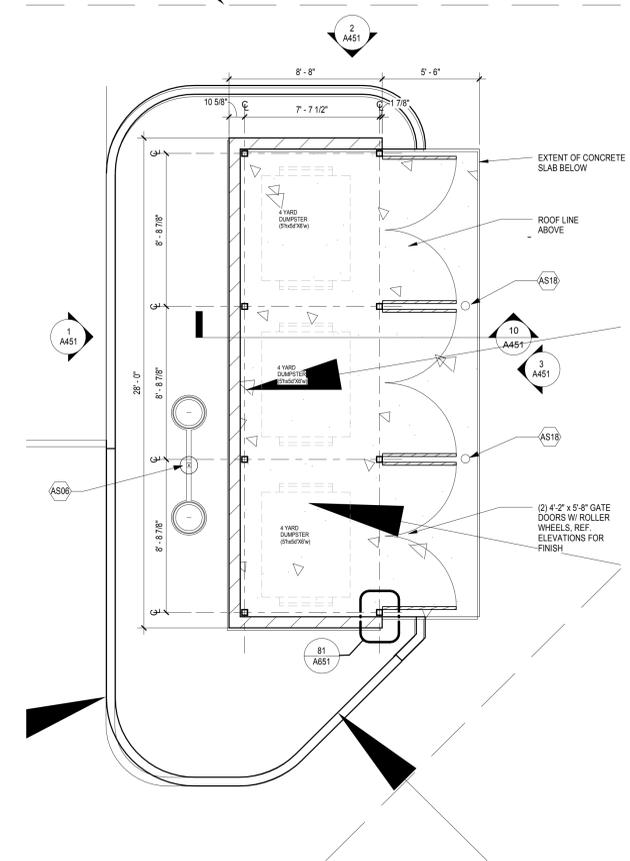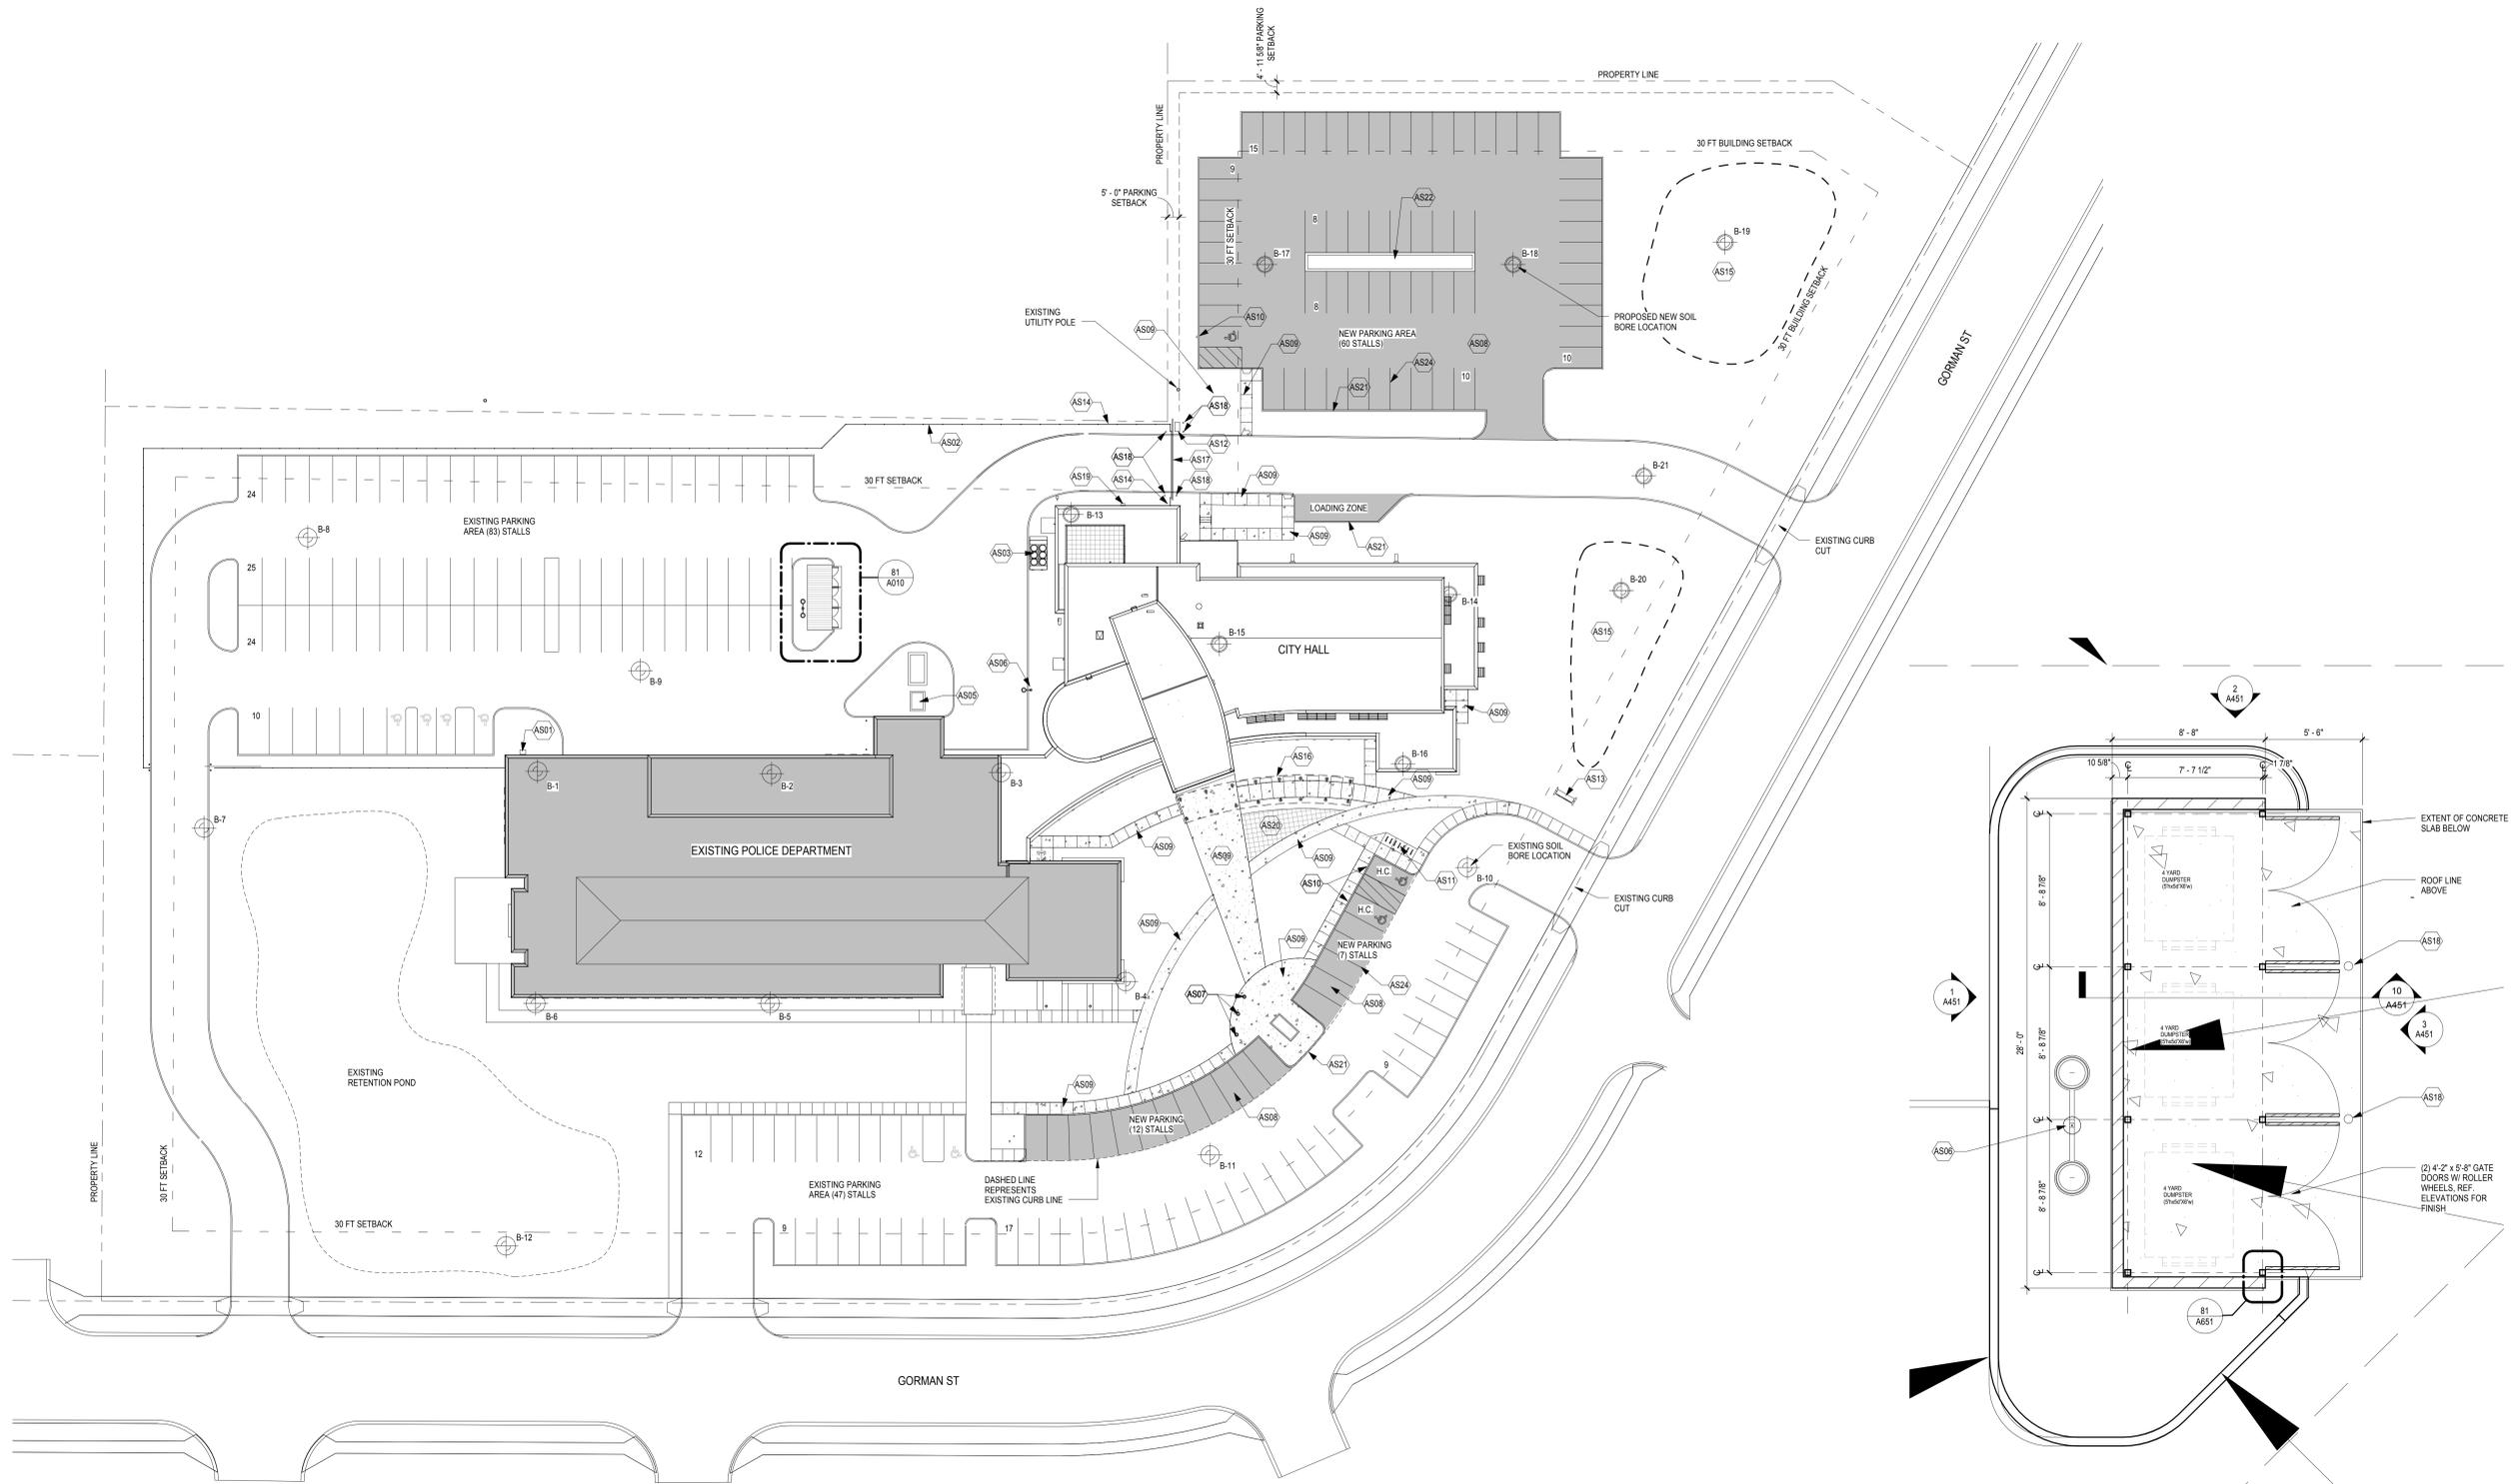

NOT FOR
CONSTRUCTION

73 ARCHITECTURAL SITE PLAN
A010 1" = 30'-0"

81 ENLARGED PLAN - TRASH ENCLOSURE
A010 1/4" = 1'-0"