


CONSULTANTS

PROJECT TITLE

SHAKOPEE CITY HALL

KEY PLAN

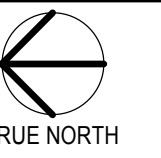

ISSUE # DATE DESCRIPTION

ISSUE #	DATE	DESCRIPTION

CERTIFICATION

License Number _____ Date _____

DATE 03/04/2016

DRAWN BY MCL

CHECKED BY _____


COMMISSION NUMBER 1087.08

SHEET TITLE

LEVEL 1
 FURNITURE PLAN

SHEET NUMBER

1101

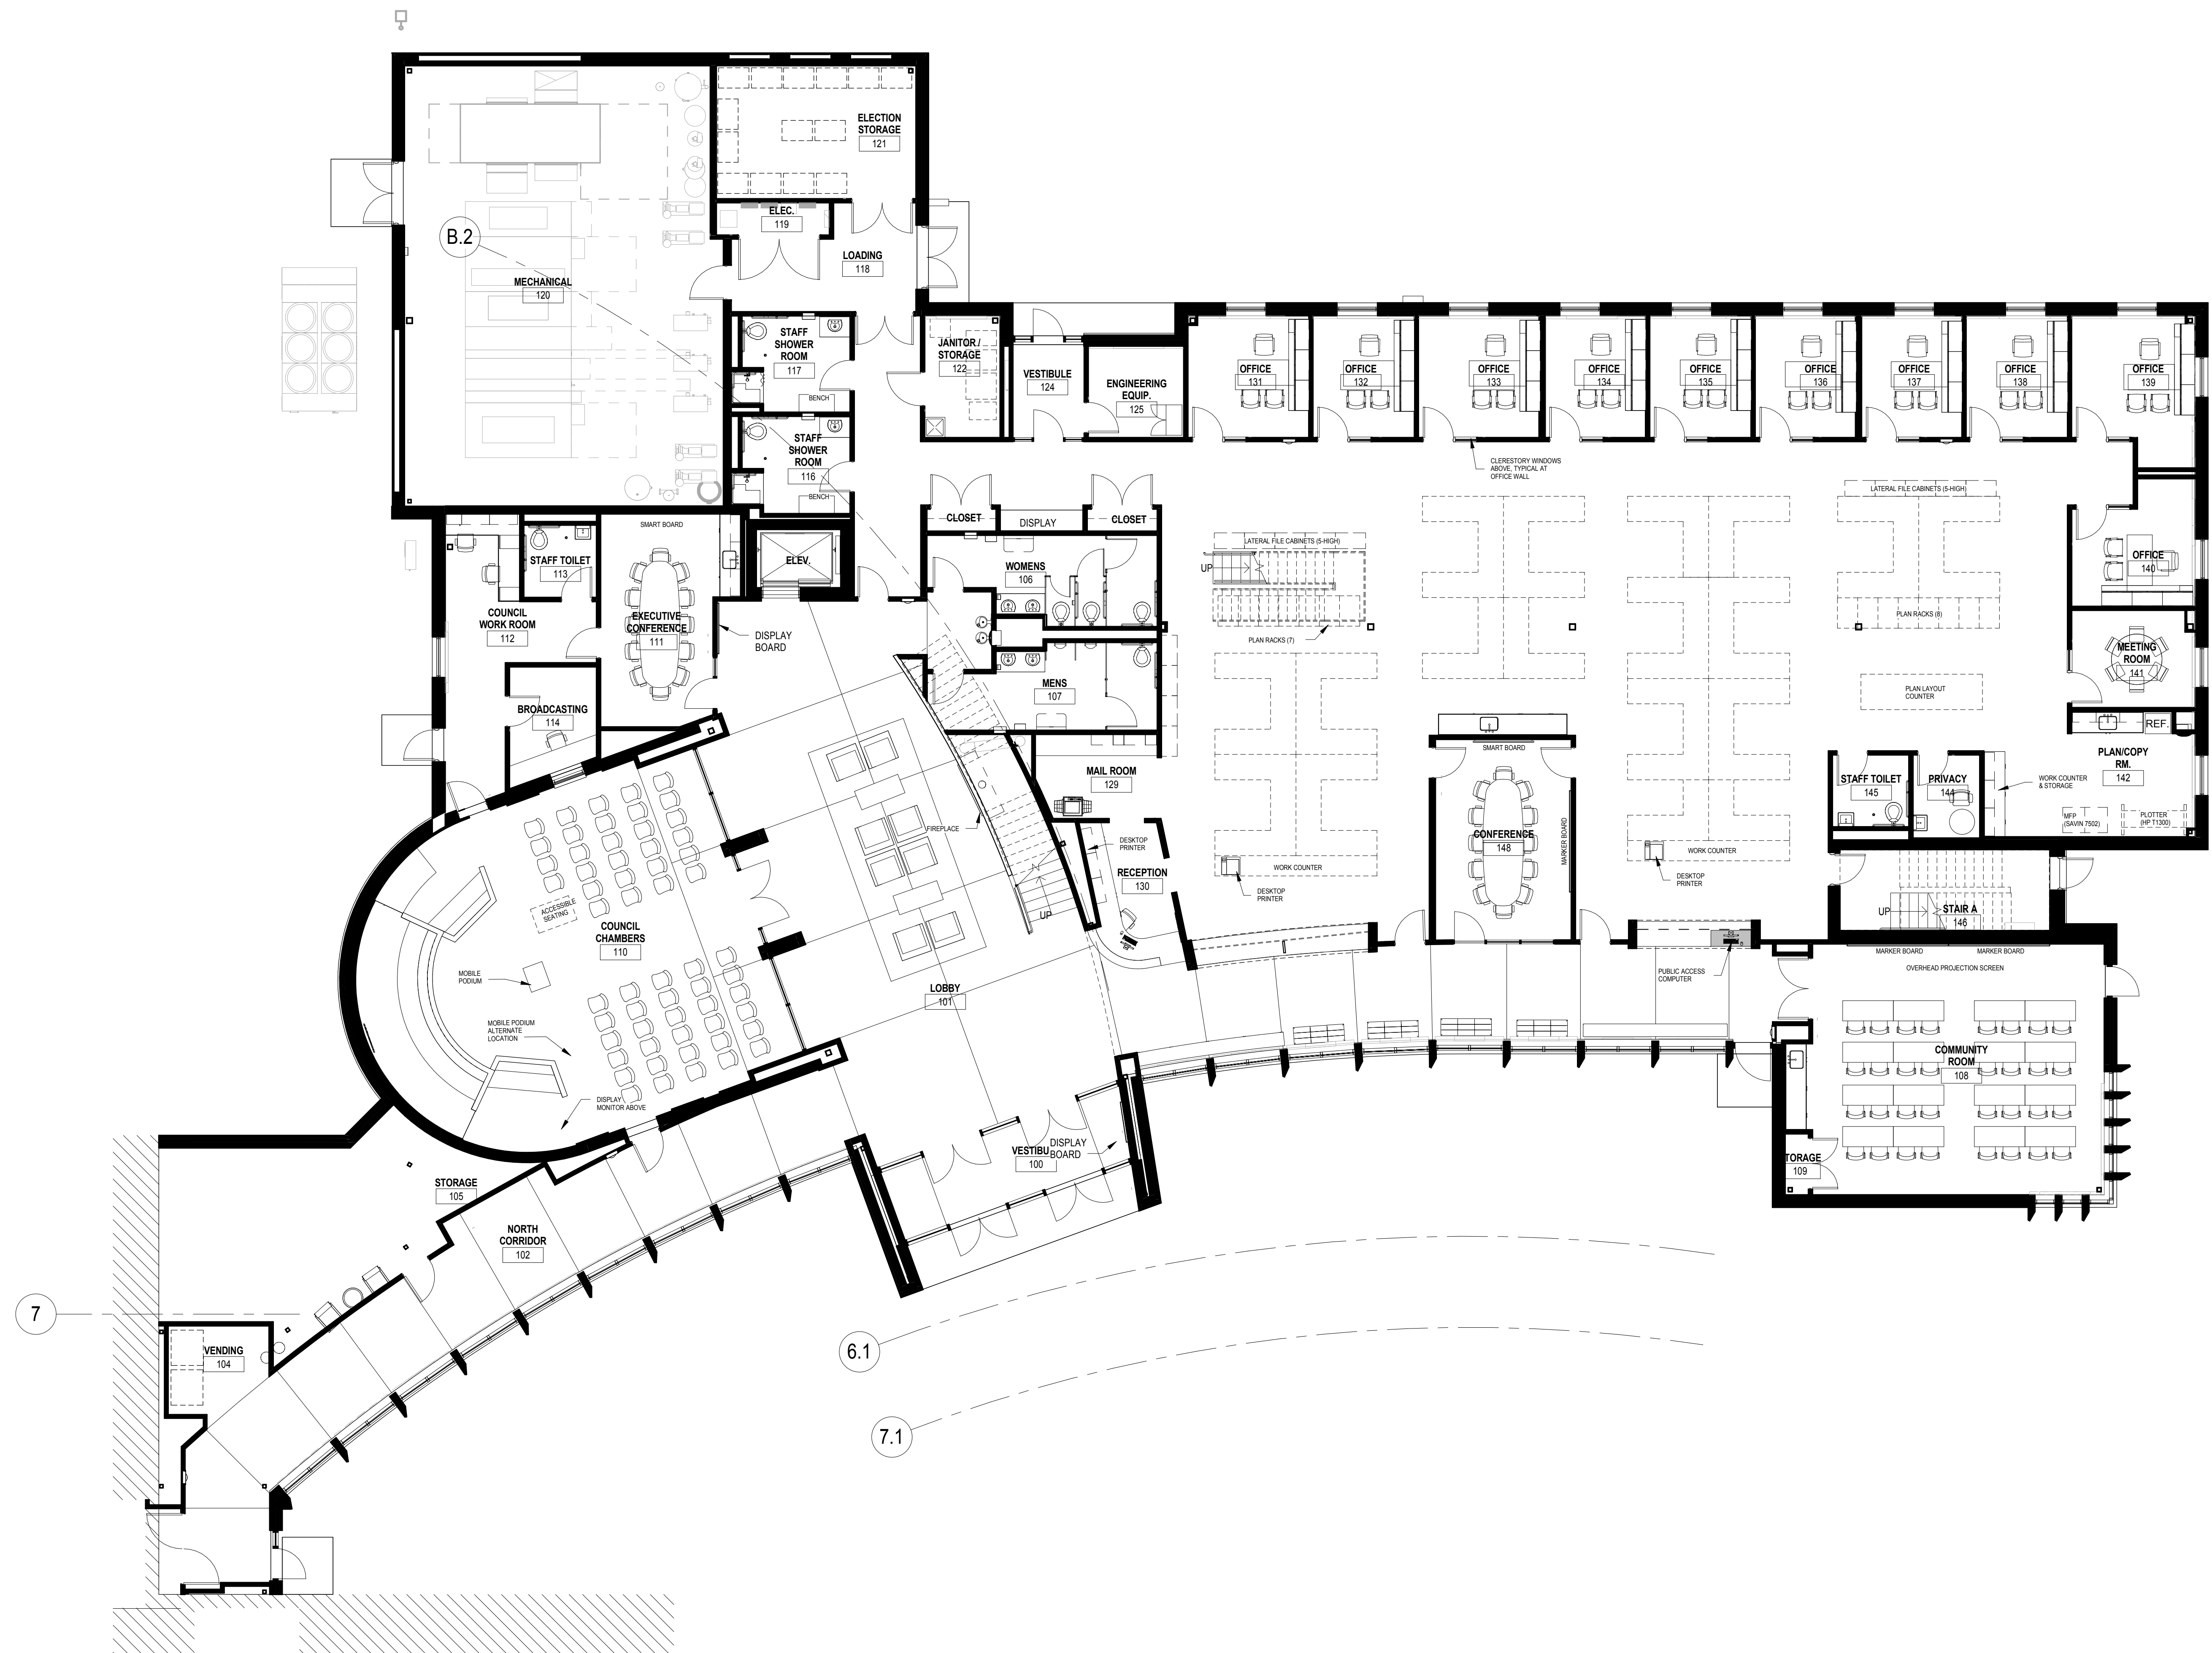

1 Level 1 - Furniture Plan
 1/8" = 1'-0"

NOTE:
 THIS DRAWING IS PROVIDED FOR REFERENCE
 ONLY. FURNITURE AND EQUIPMENT SHOWN HERE
 IS BY OTHERS (N.I.C.), FOR COORDINATION
 PURPOSES.

NOT FOR
 CONSTRUCTION