


CONSULTANTS

PROJECT TITLE

SHAKOPEE CITY HALL

KEY PLAN

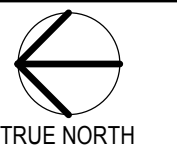

ISSUE # DATE DESCRIPTION

ISSUE #	DATE	DESCRIPTION

NOT FOR
CONSTRUCTION

CERTIFICATION


License Number	Date
DATE	03/04/2016
DRAWN BY	MCL
CHECKED BY	-
COMMISSION NUMBER	1087.08

SHEET TITLE

LEVEL 2
FURNITURE PLAN

SHEET NUMBER

1102

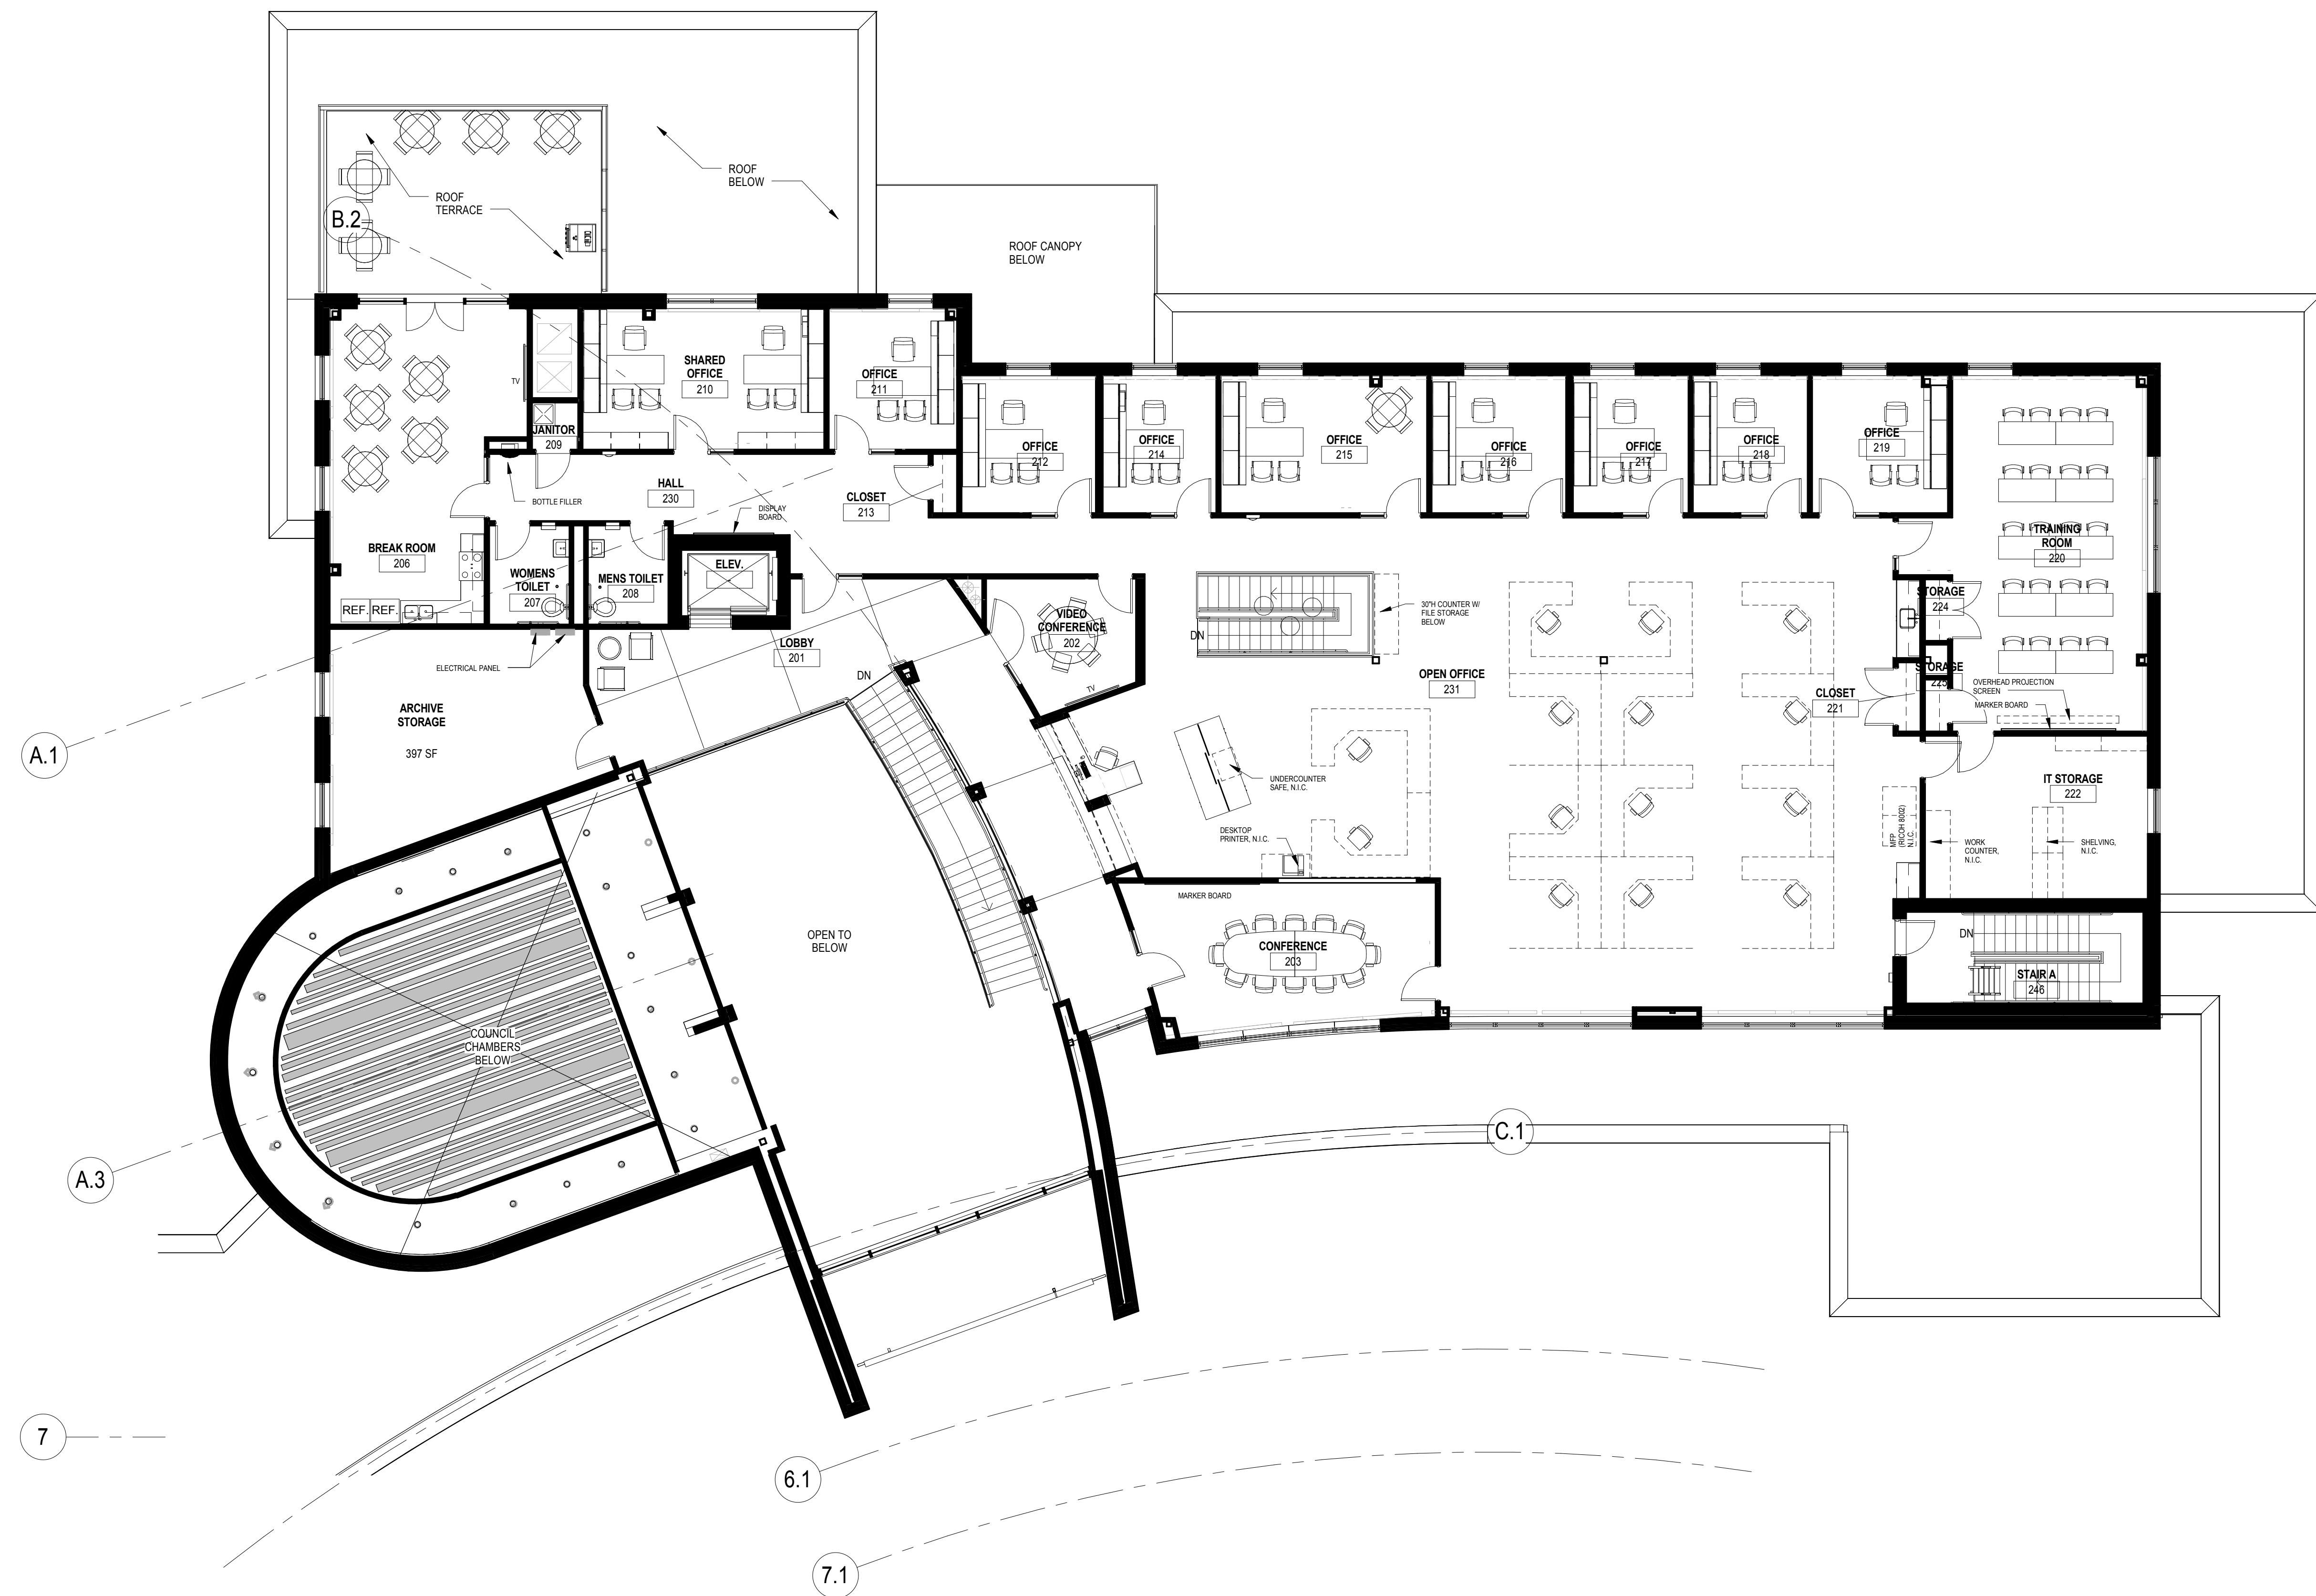

1
1102 Level 2 - Furniture Plan
1/8" = 1'-0"

NOTE:
THIS DRAWING IS PROVIDED FOR REFERENCE
ONLY. FURNITURE AND EQUIPMENT SHOWN HERE
IS BY OTHERS (N.I.C.), FOR COORDINATION
PURPOSES.